


External H Channel for Large Doors

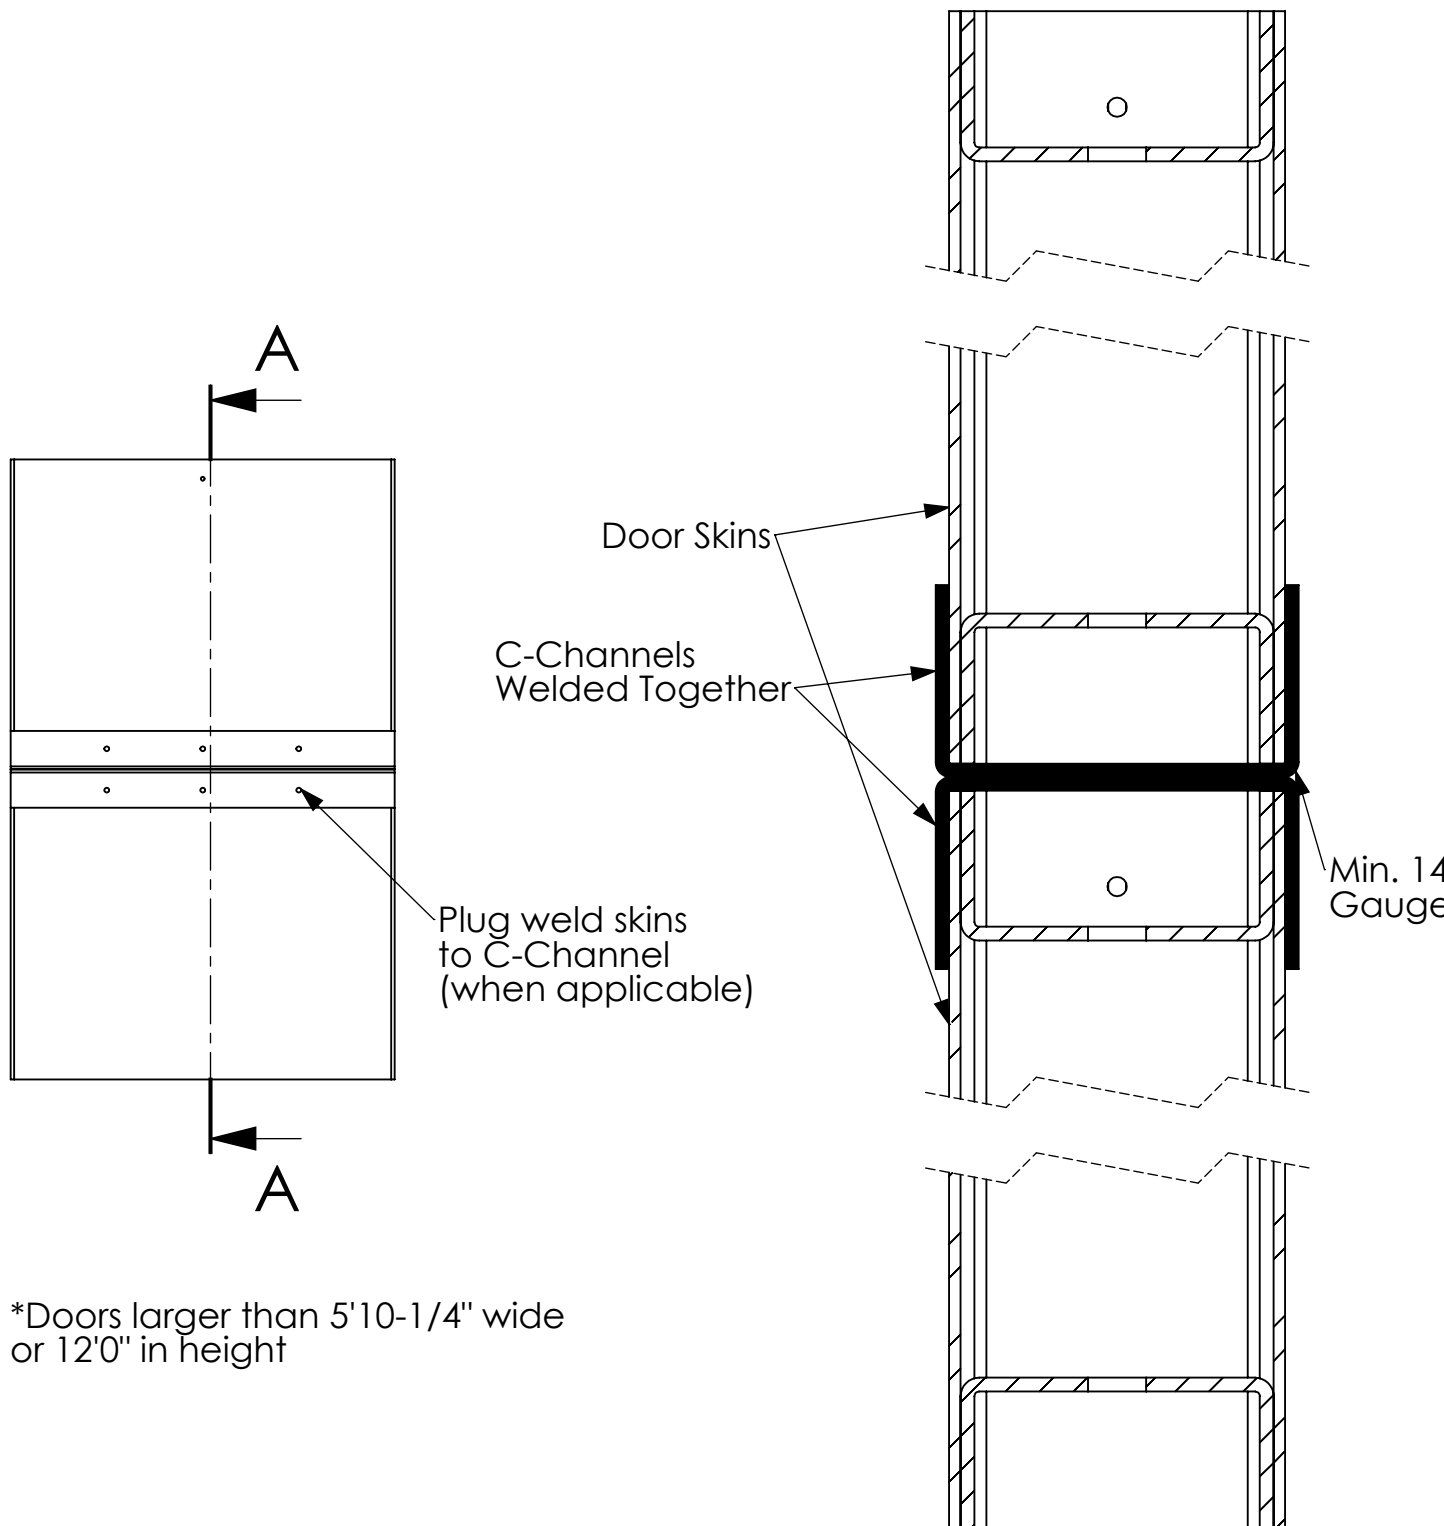

*Doors larger than 5'10-1/4" wide or 12'0" in height

SECTION A-A